


**AREA OF POTENTIAL SERVICE
EXTENDS APPROXIMATELY 1/2 MILE
NORTH ALONG CREEK CHANNELS**

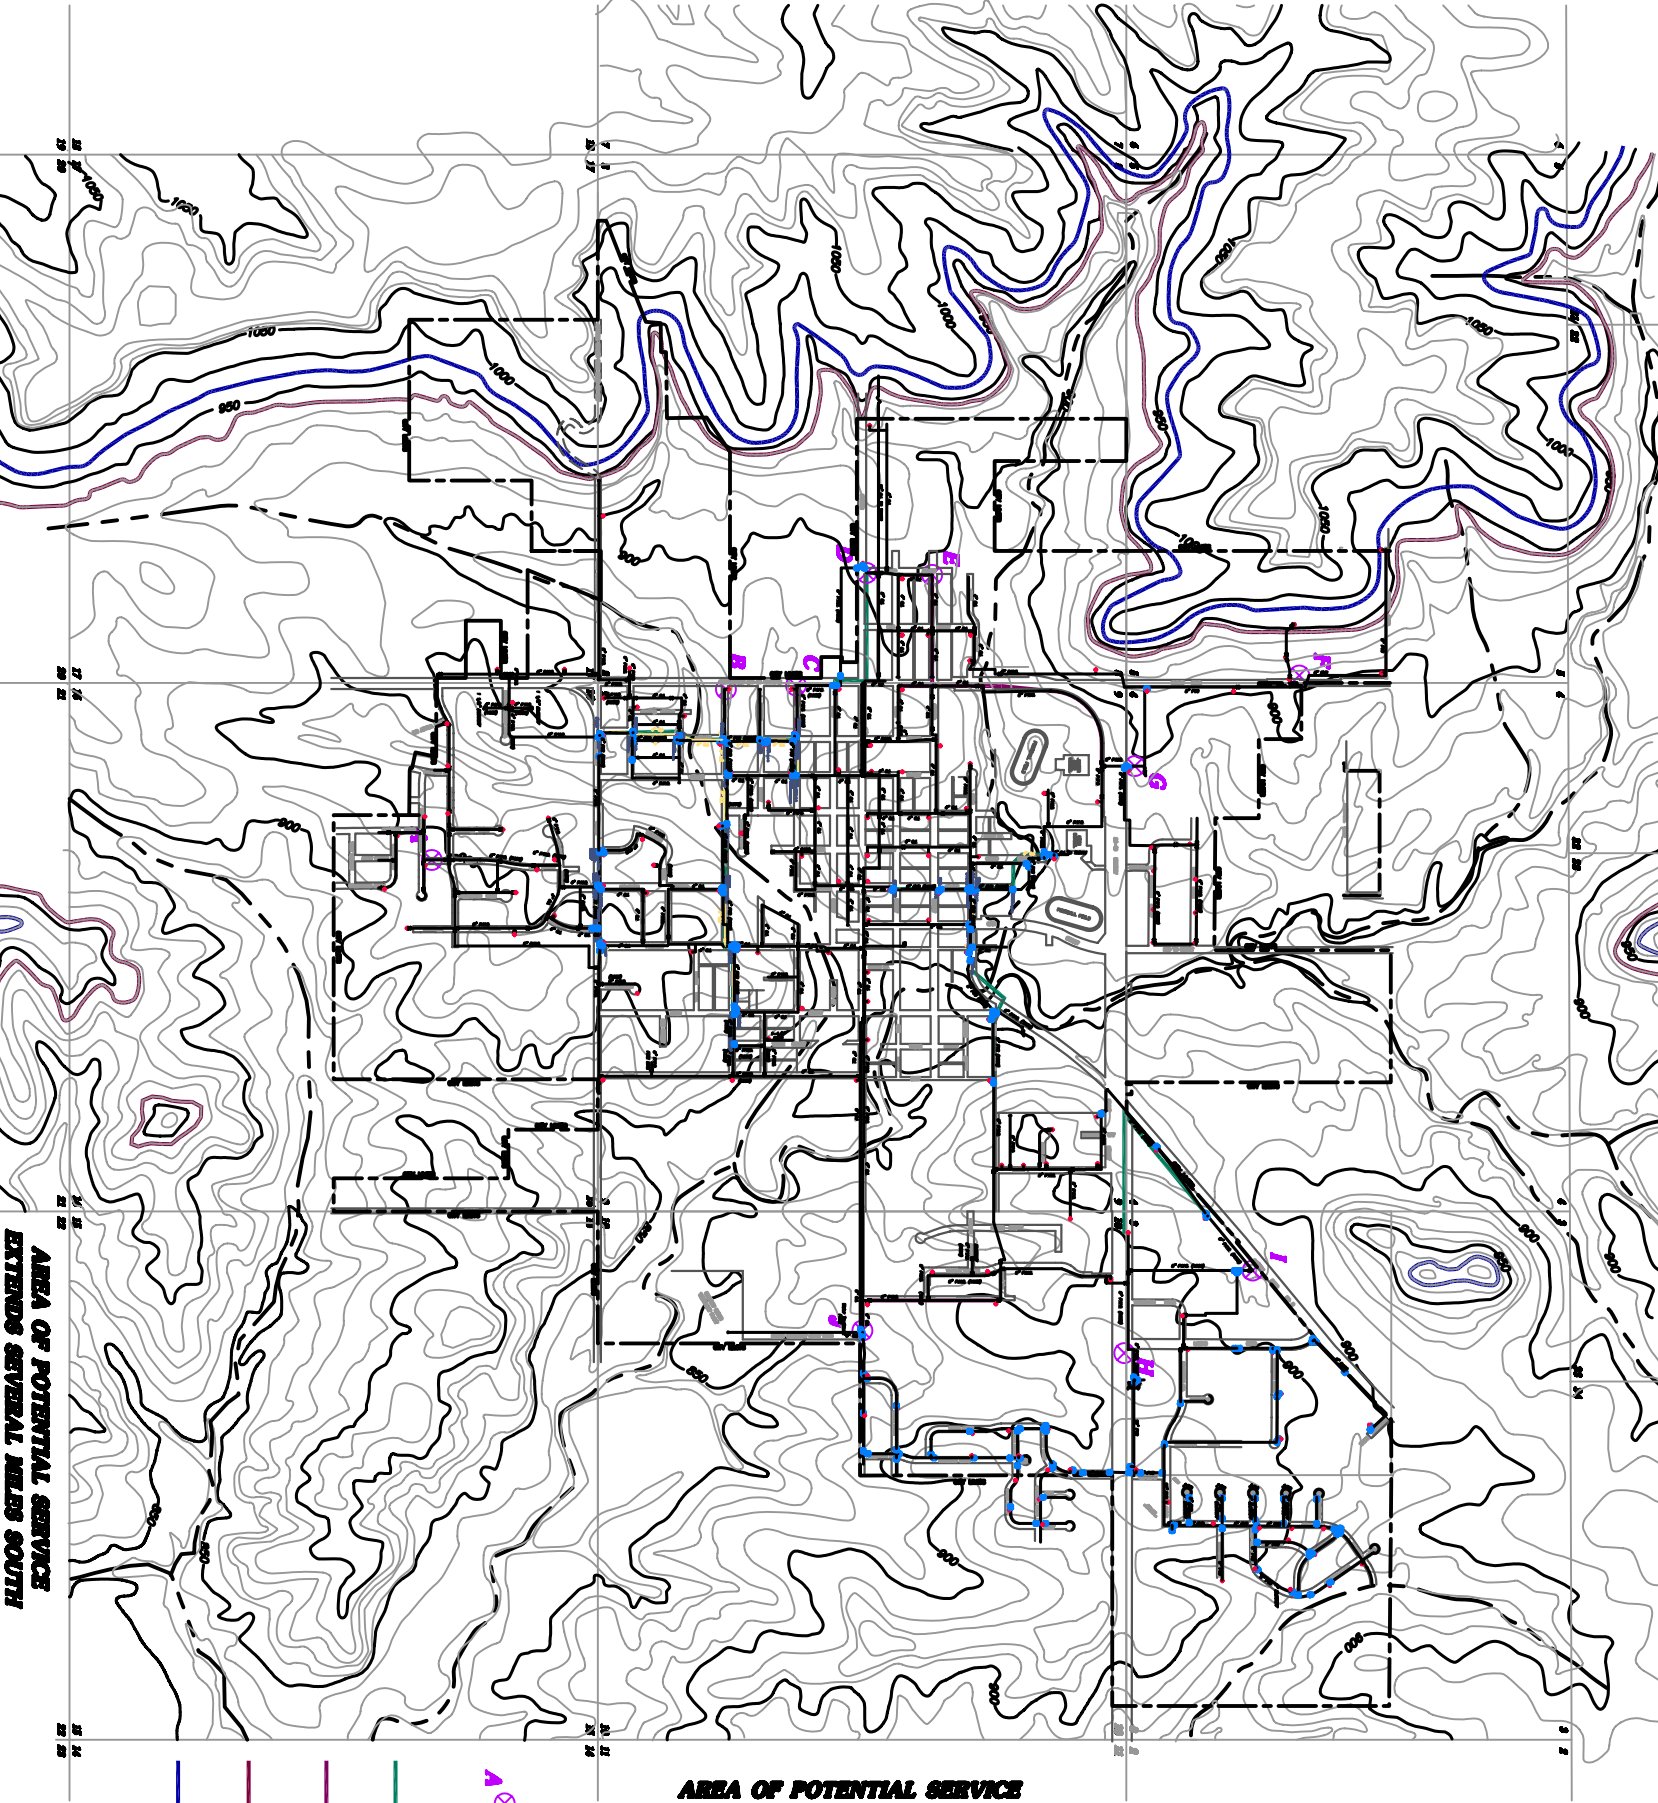

**AREA OF POTENTIAL SERVICE
EXTENDS EAST OF STRANGER CREEK**

-  **POINTS OF BEGINNING
FOR POTENTIAL FUTURE
EXPANSION**
-  **PROPOSED IMPROVEMENTS
(PER WATER UTILITY
MASTER PLAN)**
-  **POTENTIAL FUTURE
IMPROVEMENTS**
-  **EXISTING BOUNDARY OF
SERVICES**
-  **PROPOSED BOUNDARY OF
SERVICES (PER WATER
UTILITY MASTER PLAN)**

NOT TO SCALE



CITY OF TONGANOXIE, KANSAS WATERLINE SYSTEM

REVISED: 1-27-03

